


REV	DATE	BY	REVISIONS
1	01 JUN 10	REF	REVISED DETAIL



TECHNICAL STANDARDS MANUAL

TYPICAL ROADWAY SECTION (2 LANE 60' ROW)
TECHNICAL STANDARDS MANUAL
CITY OF LYNN HAVEN FLORIDA

CAD FILE:	TRS2L6R
DWN BY:	JEH
DATE:	30 APR 07
SHEET NO:	5 OF 5
DETAIL	SD-5

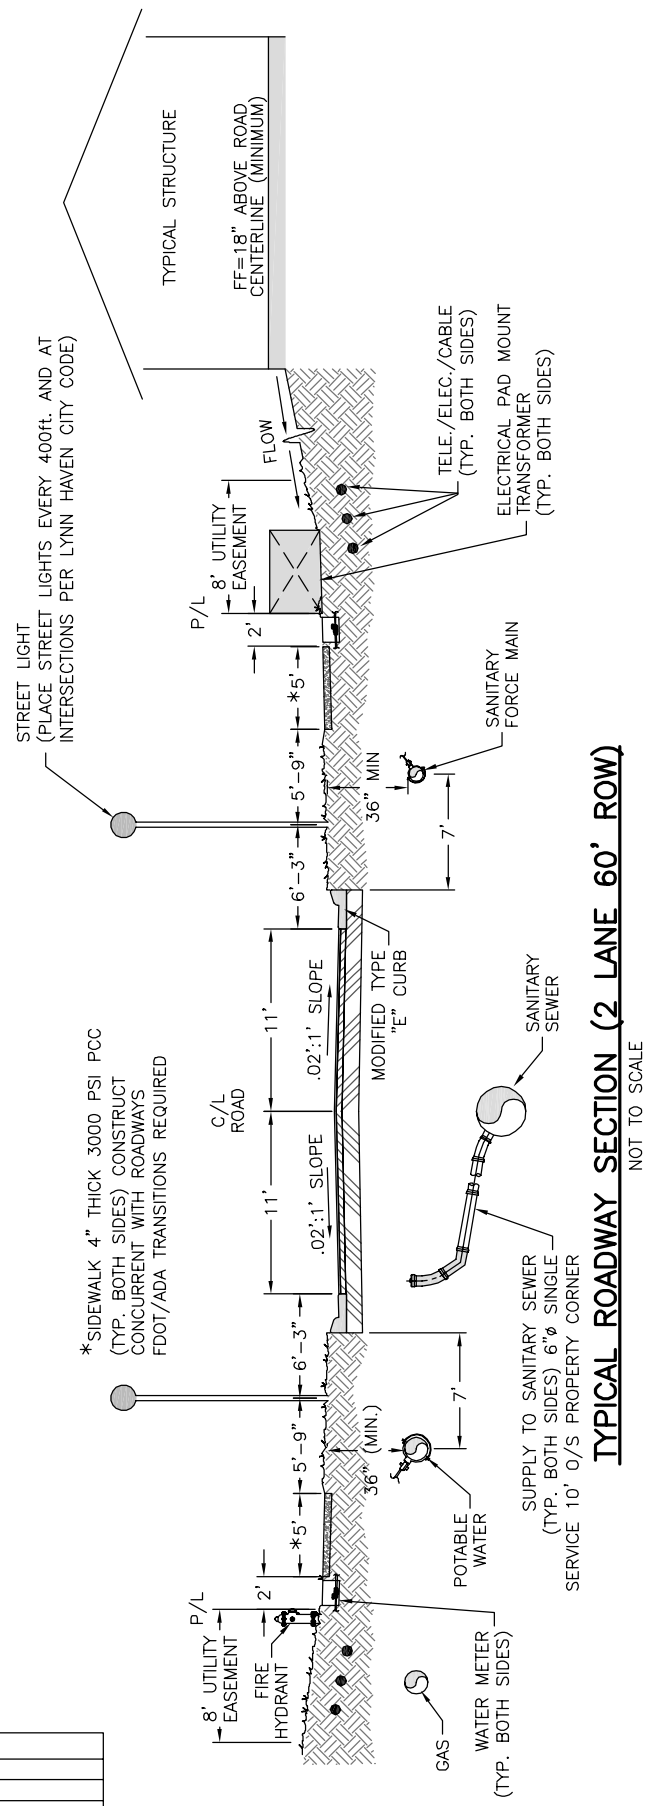

TYPICAL ROADWAY SECTION (2 LANE 60' ROW)
NOT TO SCALE